


NORTH ELEVATION scale 1:100

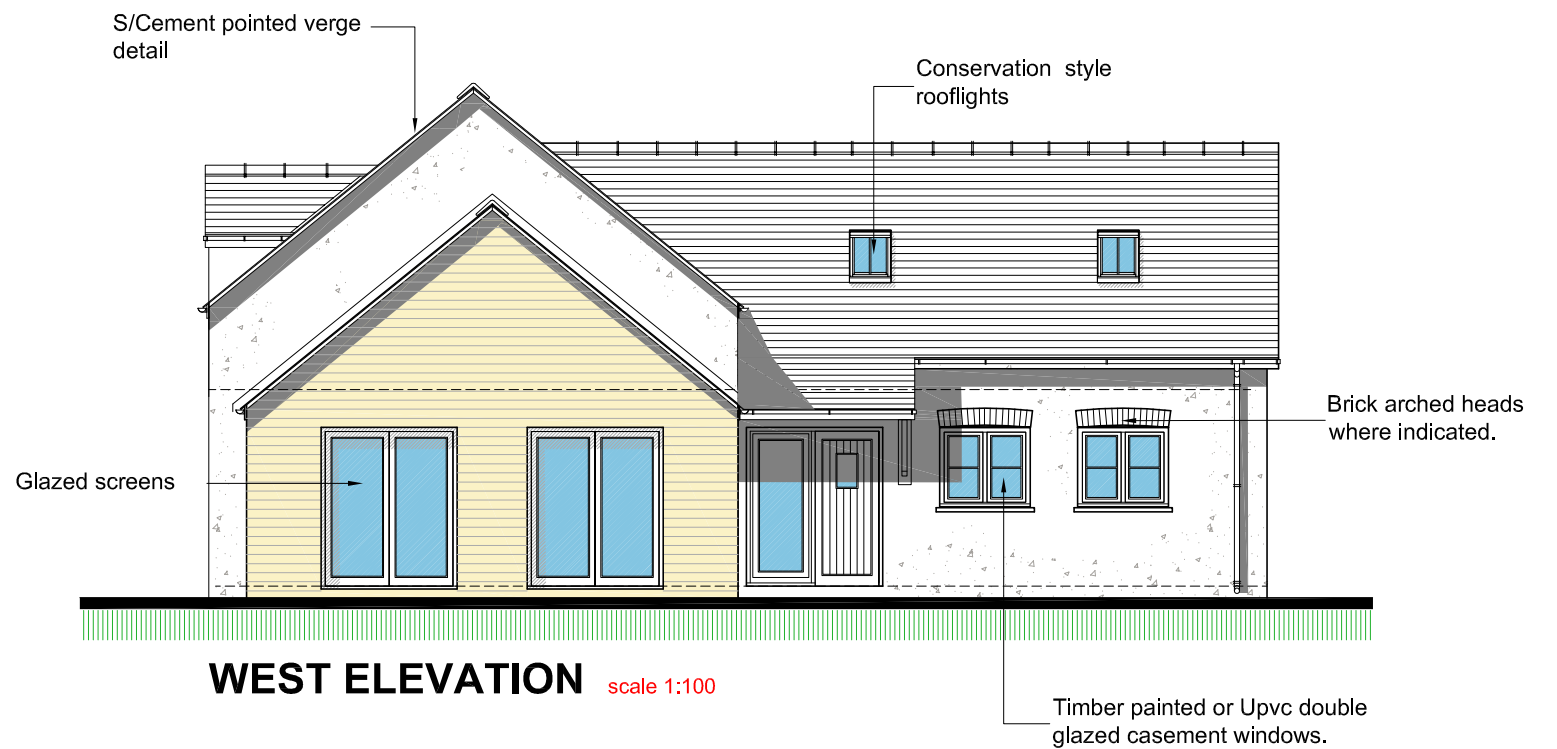

WEST ELEVATION scale 1:100



SOUTH ELEVATION scale 1:100



EAST ELEVATION scale 1:100



PROPOSED ELEVATIONS

New Reception Office / storage building

| Revision | Description | Date |
|--|-------------|------------------------------|
| Drawing PROPOSED ELEVATIONS | | |
| Clients APPLE CAMPING | | |
| Project / title Amendment to Planning approval 12/0648/PA for replacement of 14 Yurts with 9 alternative holiday units with alternative Reception Building with Games room & storage, at Apple Camp site, Norchid Farm, Redberth, Tenby, Pembrokeshire. | | |
| Drawing Number P05 | Revision | Scale 1:100 Date OCT 2016 |



Hayston
Developments
& Planning Ltd

The Planning Studio, Hayston Bridge
Johnston, Haverfordwest
Pembrokeshire SA62 3 HJ
01437 891 817
07515 851 704
andrew@haystonplanning.co.uk
www.planningpembrokeshire.co.uk