



Typical floor plan layout

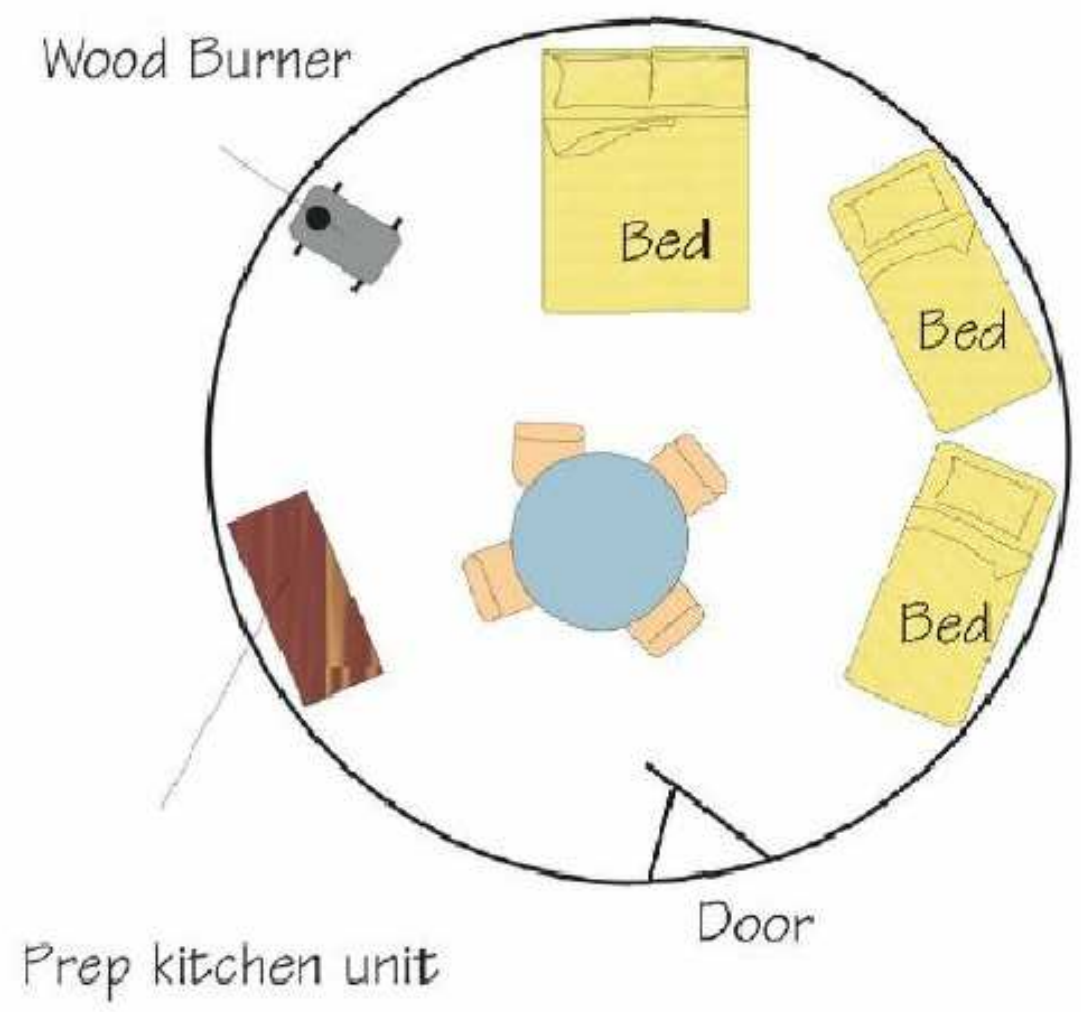


UNITS 3, 9 & 10.

TYPICAL YURT DETAIL - 1 OF 2

 

Revision	Description	Date
Drawing TYPICAL YURT DETAIL		
Clients APPLE CAMPING		
Project / title Amendment to Planning approval 12/0648/PA for replacement of 14 Yurts with 9 alternative holiday units with alternative Reception Building with Games room & storage, at Apple Camp site, Norchid Farm, Redberth, Tenby, Pembrokeshire.		
Drawing Number P07	Revision	Scale N.T.S
		Date OCT 2016



Hayston
Developments
& Planning Ltd

The Planning Studio, Hayston Bridge
Johnston, Haverfordwest
Pembrokeshire SA62 3 HJ
01437 891 817
07515 851 704
andrew@haystonplanning.co.uk
www.planningpembrokeshire.co.uk