


LOCATION PLAN 1:2500



Revision	Description	Date
Drawing LOCATION PLAN		
Clients APPLE CAMPING		
Project / title Amendment to Planning approval 12/0648/PA for replacement of 14 Yurts with 9 alternative holiday units with alternative Reception Building with Games room & storage, at Apple Camp site, Norchid Farm, Redberth, Tenby, Pembrokeshire.		
Drawing Number P01	Revision	Scale 1:2500
		Date OCT 2016

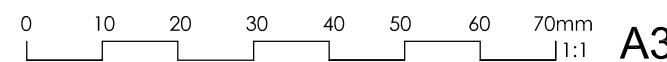

**Hayston
Developments
& Planning Ltd**

The Planning Studio, Hayston Bridge
Johnston, Haverfordwest
Pembrokeshire SA62 3 HJ
01437 891 817
07515 851 704
andrew@haystonplanning.co.uk
www.planningpembrokeshire.co.uk