




TYPICAL ELEVATION 1



TYPICAL ELEVATION 2

TYPICAL BELL TENT DETAIL

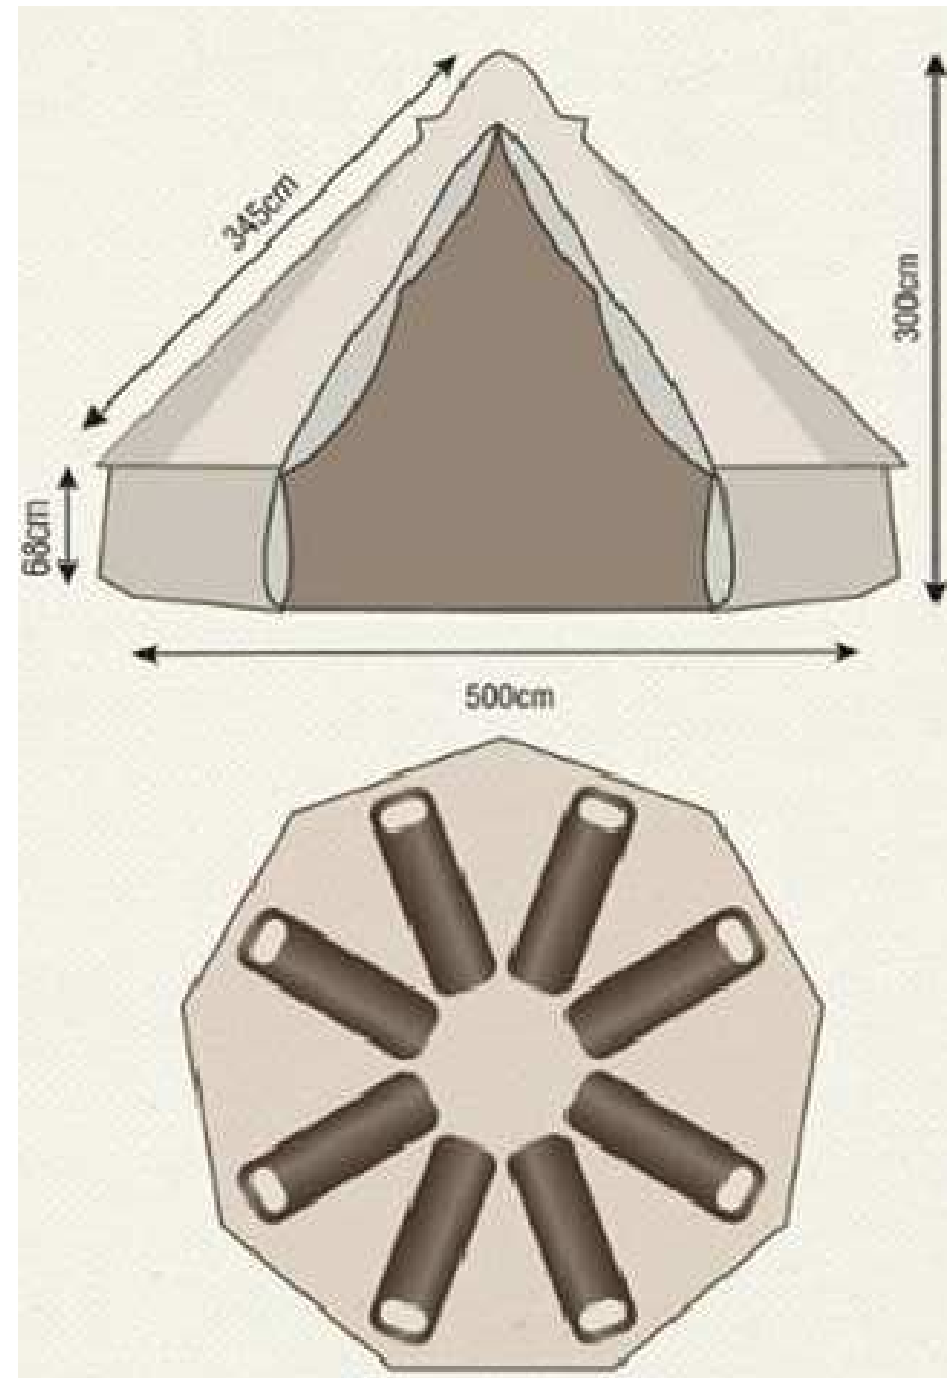

TYPICAL DIMENSION DIAGRAM
(EXACT SIZE MAY VARY)

UNITS 1 & 2 .

0 10 20 30 40 50 60 70mm 1:1 A3

Revision	Description	Date
Drawing BELL TENT TYPICAL DETAIL		
Clients APPLE CAMPING		
Project / title Amendment to Planning approval 12/0648/PA for replacement of 14 Yurts with 9 alternative holiday units with alternative Reception Building with Games room & storage, at Apple Camp site, Norchid Farm, Redberth, Tenby, Pembrokeshire.		
Drawing Number P06	Revision	Scale N.T.S.
		Date OCT 2016



Hayston
Developments
& Planning Ltd

The Planning Studio, Hayston Bridge
Johnston, Haverfordwest
Pembrokeshire SA62 3 HJ
01437 891 817
07515 851 704
andrew@haystonplanning.co.uk
www.planningpembrokeshire.co.uk