
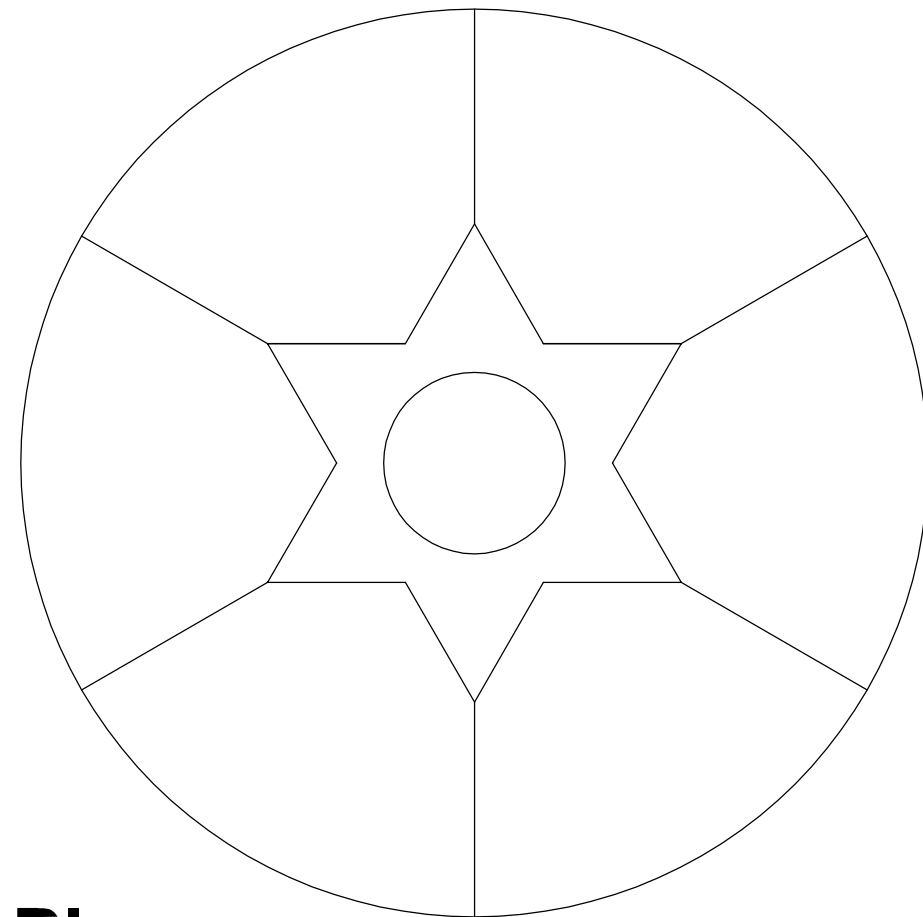


Elevation

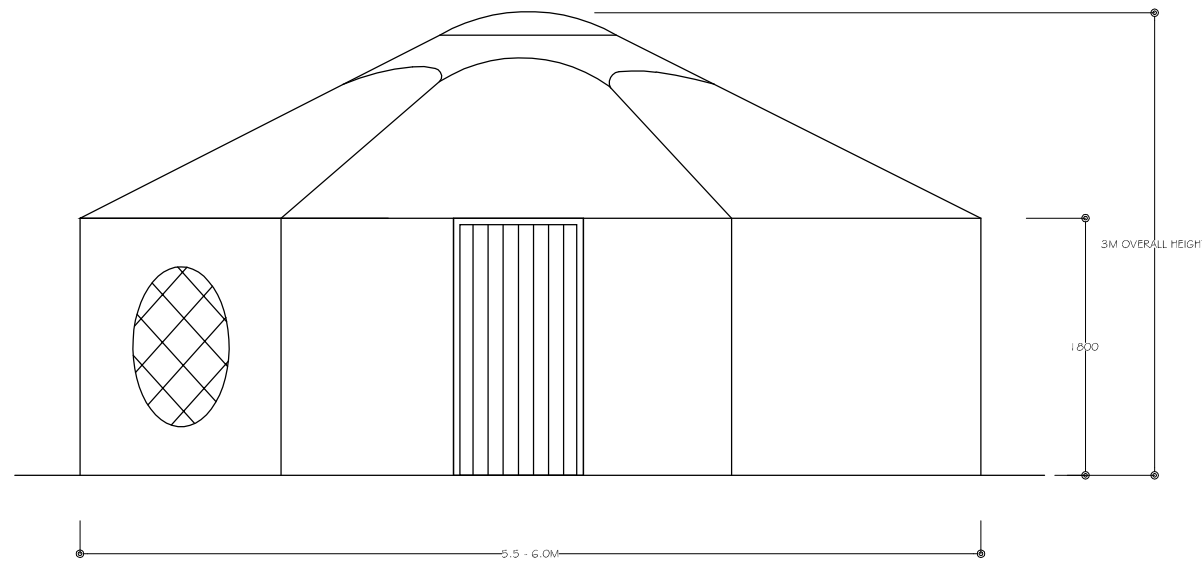

Plan

Yurt construction notes:

A yurt is by legal definition a tent and therefore a temporary structure.

Walls and roof - Constructed from Ash, chestnut and Oak

Door - Constructed from Oak with split feature and lock.


Covering 12oz. fire and rot proof polyester / cotton canvas. Various colours available.

Base / Floor - Built on raised floor supported on either decking or floated panels on 100 x 50mm or gravel as shown in images




UNITS 3, 9 & 10.

TYPICAL YURT DETAIL - 2 OF 2

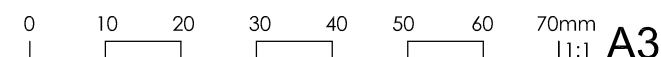

Revision	Description	Date
Drawing 'JET STAR' ACCOMMODATION UNIT		
Clients APPLE CAMPING		
Project / title Amendment to Planning approval 12/0648/PA for replacement of 14 Yurts with 9 alternative holiday units with alternative Reception Building with Games room & storage, at Apple Camp site, Norchid Farm, Redberth, Tenby, Pembrokeshire.		
Drawing Number P08	Revision	Scale 1:50
		Date OCT 2016



Hayston
Developments
& Planning Ltd

The Planning Studio, Hayston Bridge
Johnston, Haverfordwest
Pembrokeshire SA62 3 HJ
01437 891 817
07515 851 704
andrew@haystonplanning.co.uk
www.planningpembrokeshire.co.uk